




400 मीटर्स एथलेटिक ट्रॅक (सिंथेटिक) ऑफ...

Library
लाइब्रेरी

RVSKVV Gwalior
राजमाता सिधिया
विजयराजे मोडिकत...

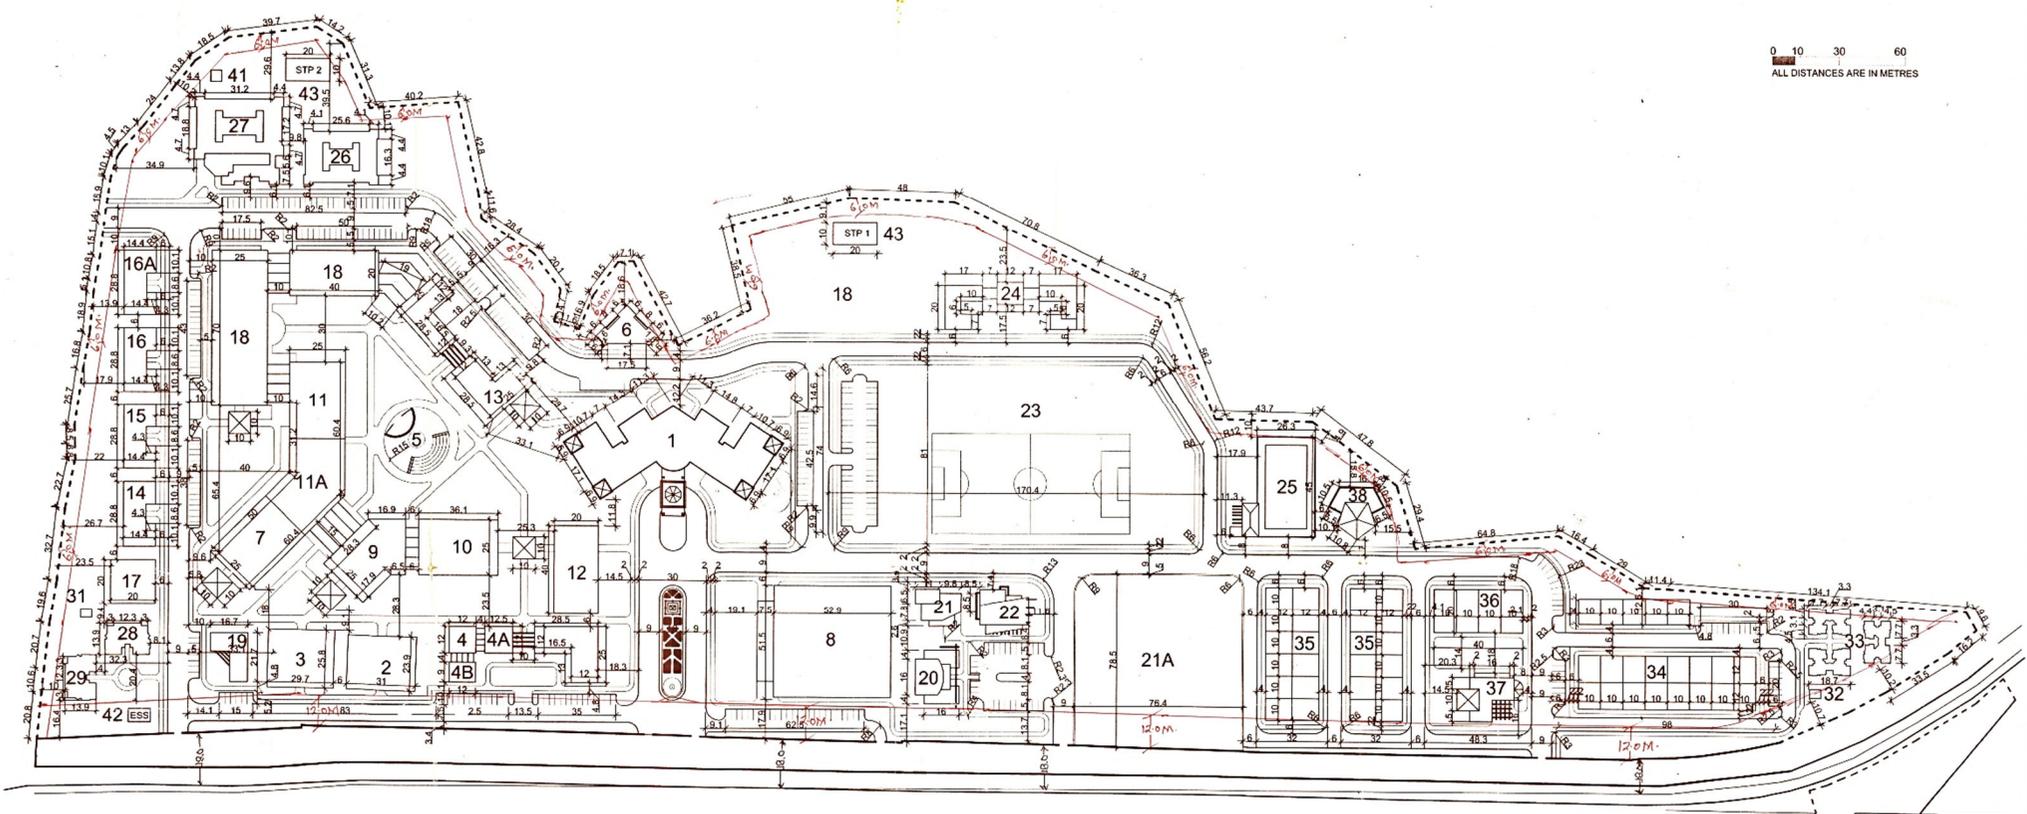

LEGEND	GROUND COVERAGE (IN SQM)	NO. OF FLOORS	TOTAL BUILT-UP AREA (INSQM)
1. UNIVERSITY ADMINISTRATIVE BUILDING	1911.3	G+2	5733.9
2. INTERNATIONAL HOSTEL	742.35	G+2	2227.05
3. AGRICULTURE SCIENCE MUSEUM	768.44	G+2	2305.32
4. AGRICULTURE TECHNOLOGY AND INFORMATION CELL	616.00	G+2	1848
4A. UNIVERSITY PRODUCT CELL OUTLET	150.00	G+2	450
4B. PLANT CLINIC	108.00	G	324
5. OPEN AIR THEATER	706.85	G	706.85
6. CANTEEN	260.00	G	260
7. FACULTY DEVELOPMENT INSTITUTE	875.00	G+2	2625
8. AUDITORIUM AND SYMPOSIUM /DINNING HALL (AT BASEMENT)	2670.8	G+1	5341.6
9. FOOD TECHNOLOGY CENTER AND PROCESSING VALUE ADDITION	870.00	G+2	2610
10. BIO TECHNOLOGY AND GENE CENTER	1002.4	G+2	3007.2
11. VOCATIONAL TRAINING INSTITUTE	875.00	G+2	2625
11A. TRAINING CENTER / HRD CENTER . STATE AGRICULTURE AC/ TEMY AND PLANNING CELL	1010.0	G+2	3030
12. LIBRARY AND COMPUTER CENTER	800.00	G+1	1600
13. PHD BLOCK . POST GRADUATE BLOCK-1&2 / NCC UNIT	1096.0	G+2	3288
14. PUBLICATION AND COMMUNICATION CENTER	337.40	G+2	1012.2
15. COMMUNITY RADIO CENTER / MEDIA CENTER	337.40	G+2	1012.2
16. GENDER SANITIZATION AND CENTER FOR DISTANCE LEARNING	337.40	G+2	1012.2
17. ENGINEER WORK SECTION	400.00	G+2	1200
18. FUTURE EXPANSION FOR ACADEMIC	2650.0	G+2	7950
19. BANK AND POST OFFICE	245.00	G+1	490
20. MEDICAL DISPENSARY / HOSPITAL	421.00	G+1	842
21. DAY CARE CENTER	280.00	G+1	560
21A. OPEN GARDEN FOR OLD AGE PEOPLE	5770.0	G	5770
22. UTILITY HOUSE / COMMERCIAL COMPLEX	400.00	G+1	800
23. PAVILION FOR FOOTBALL, ATHLETICS ETC.	12465.9	G	12465.9
24. INDOOR SPORTS / SPORTS COMPLEX	680.00	G+2	2040

25. SWIMMING POOL	1300.0	G	1300
26. PG HOSTEL WITH CYCLE STAND UTILITY CENTER	615.00	G+2	1845
27. UNIVERSITY FARMERS HOSTEL / PG HOSTEL	1145.0	G+2	3435
28. INTERNATIONAL GUEST HOUSE	245.00	G+2	735
29. UNIVERSITY GUEST HOUSE	245.00	G+2	735
31. OVER HEAD TANK (ACADEMIC AND SPORTS)			
32. OVER HEAD TANK (RESIDENCE)			
33. QUARTER FOR CLASS III AND IV			
34. FACULTY'S BUNGALOW (JUNIOR)	530.00	G+2	1590
35. FACULTY'S BUNGALOW (SENIOR)	2520.0	G	2520
36. PROFESSOR'S BUNGALOW (G+1)	2880.0	G+1	5760
37. VICE CHANCELLOR BUNGALOW	800.00	G+1	1600
38. FACULTY CLUB	415.00	G+1	830
	400.00	G+2	800
40. CLOCK TOWER	50.00	G	50
41. WATER HARVESTING PIT			
42. TRANSFORMER			
43. STP			

SITE AREA	= 57828.3 SQM
	= 5.75 HECTARES
ACHIEVED GROUND COVERAGE	= 28338.84 SQM
	= 17.95 %
TOTAL BUILT-UP AREA	= 67443.67 SQM
FAR	= 0.427
ROAD AREA	= 29408.9 SQM
	= 18.63 %
PATHWAY AREA	= 12408.8 SQM
	= 7.9 %
GREEN AREA FOR PARKS	= 35939.78 SQM
	= 22.7 %
REMAINING GREEN AREA	= 51731.98 SQM
	= 32.7 %



देश के संसदक
महान् शक्ति प्रदान
करिता कानून, मारिचक
1973

अनुशासनीय विनियम से लीन
जमीनी कांतावधि रकम प्रकृत लेगा ।

म.प्र. नगर तथा ग्राम विनियम अधिनियम
1973 की धारा 30(3) एवं म.प्र. भूमि
विकास विनियम 2(5)(क) के अन्तर्गत
यह विनियम अनुशासनीय है ।

22/3 14/8/13
यह इलाका ... दिनांक ...
सर्वे के अन्तर्गत आया है ।

Director Planning & F.D.
R.V.S.K.V.V. GWALIOR

मजबूत की अधिकतम जंगल 14.85 हेक्टर
(Anil Kumar)

BUILDING NAME:
MASTER PLAN

PROJECT:
RAJMATA VIJAYARAJE SCINDIA
KRISHI VISHWA VIDHALAYA
UNIVERSITY
GWALIOR (M.P.)

ARCHITECT:
ASHUTOSH KR AGARWAL
202 (IND) P.L. & 2 ACCHARYA NIKETAN
MAINUR VIKAS PRASAD C. DELHI-110091
PH: 011-22737301 9550 333 222

DRG. TITLE:
MASTER PLAN

DATE 10.05.12	DRG. NO. GU/MP/ A1.01	REV. NO. R-6 (30.07.13)
------------------	-----------------------------	-------------------------------

SCALE
1:1100

THIS DRAWING IS THE SOLE COPYRIGHT OF THE ARCHITECT AND SHOULD NOT BE CHANGED, USED, REPRODUCED IN ANY MANNER, IN PART OR IN FULL, WITHOUT THE WRITTEN PERMISSION OF THE ARCHITECT.